

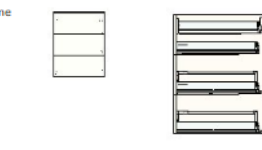

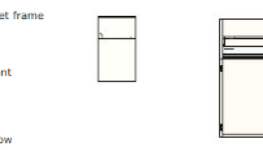

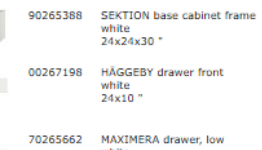
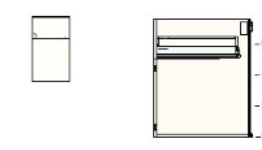





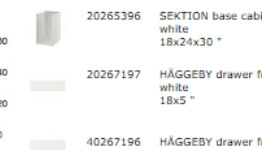
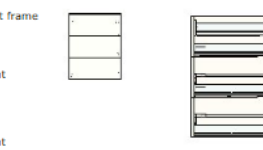

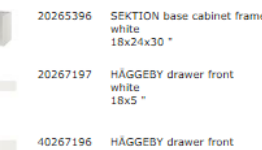
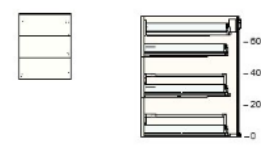

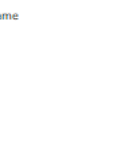
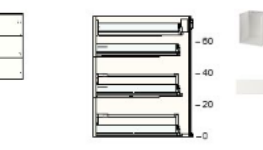
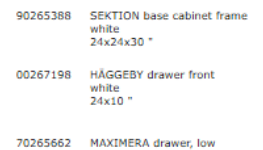

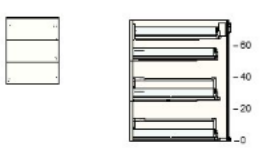

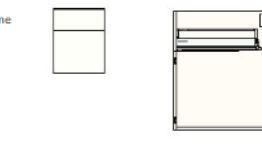



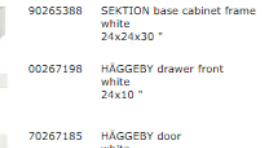
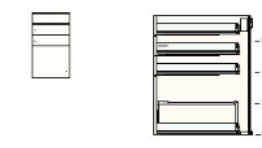

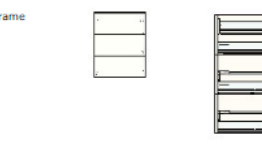

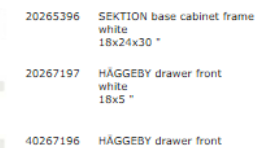
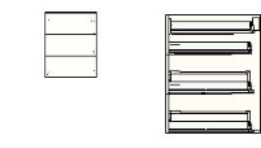

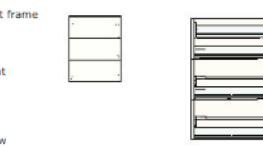

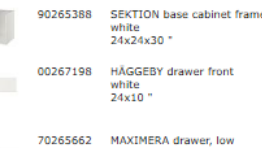
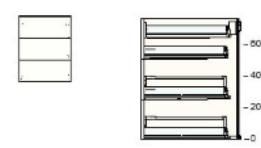
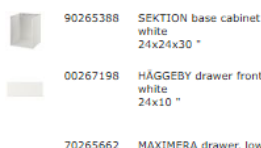
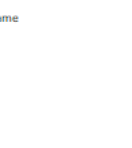

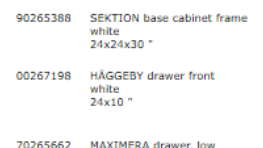

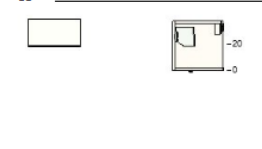
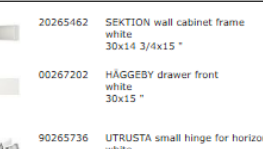
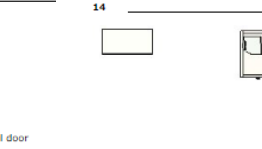

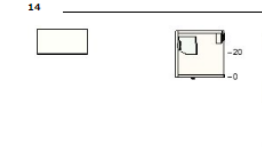
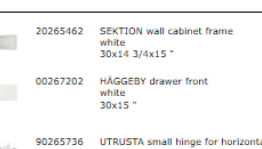
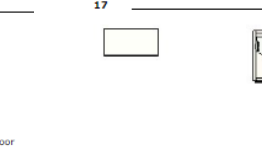
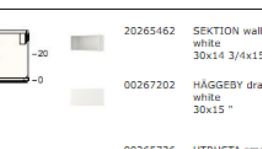
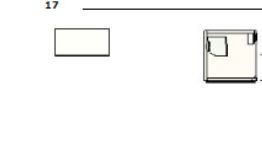

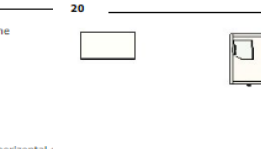
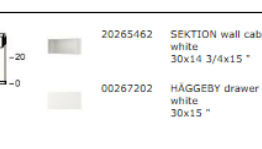
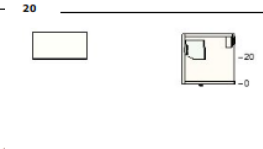
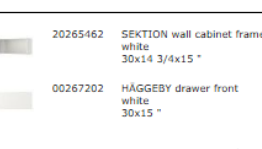
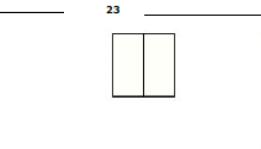
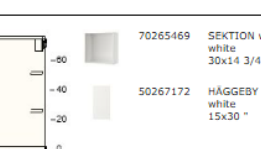
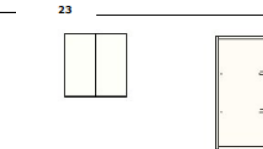
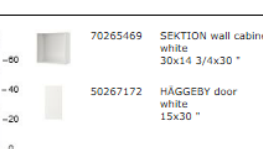

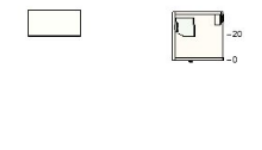

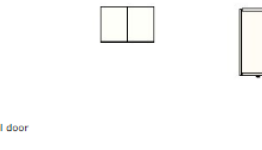

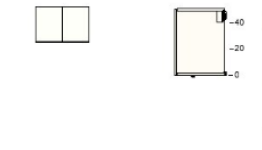
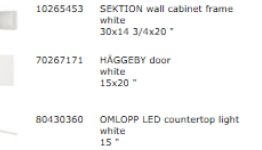
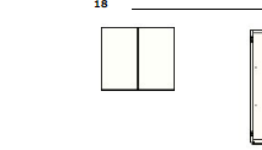
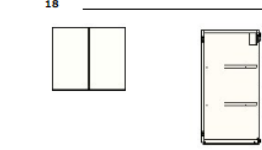

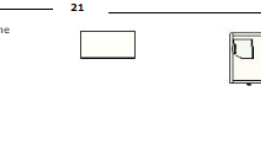

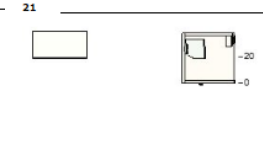
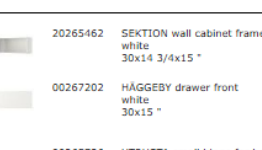
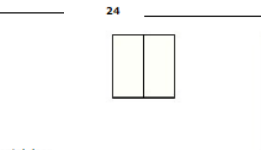
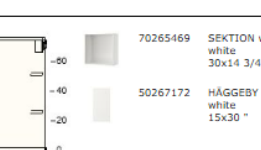
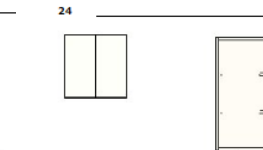



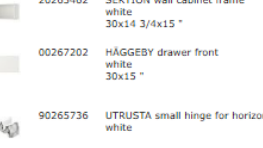



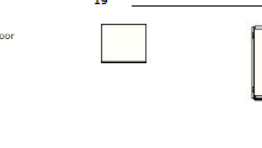
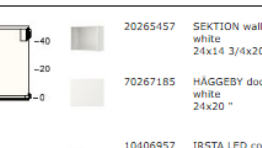
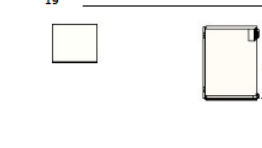

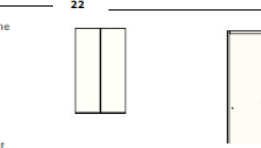
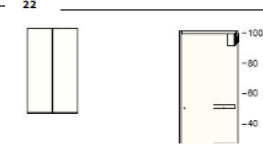

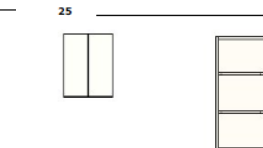


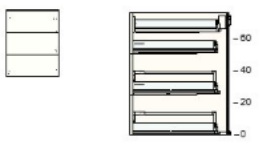

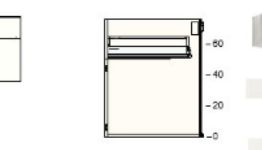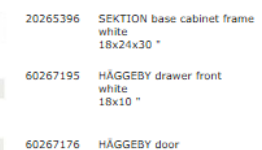PROJECT: 40' APOCA LIVING DESIGNED BY: APOCA OUTPOST CHECKED BY: APOCA OUTPOST CLIENT:	SHEET NAME: COVER PAGE	NO.	REVISE/ISSUE	DATE	SHEET NUMBER
	GENERAL NOTES:				A-00

<p>1</p>  <p>90265388 SEKTION base cabinet frame white 24x24x30"</p>  <p>00267198 HÄGGEYBY drawer front white 24x10"</p>  <p>70265662 MAXIMERA drawer, low white 24x24"</p>  <p>80265666 MAXIMERA drawer, medium white 24x24"</p>  <p>80265628 UTRUSTA drawer front, low 24"</p>	<p>3</p>  <p>90265388 SEKTION base cabinet frame white 24x24x30"</p>  <p>00267198 HÄGGEYBY drawer front white 24x10"</p>  <p>70265662 MAXIMERA drawer, low white 24x24"</p>  <p>80265666 MAXIMERA drawer, medium white 24x24"</p>  <p>80265628 UTRUSTA drawer front, low 24"</p>	<p>5</p>  <p>20265396 SEKTION base cabinet frame white 18x24x30"</p>  <p>60267195 HÄGGEYBY drawer front white 18x10"</p>  <p>60267176 HÄGGEYBY door white 18x20"</p>  <p>00265665 MAXIMERA drawer, medium white 18x24"</p>  <p>20265532 UTRUSTA shelf white 18x24"</p>	<p>7</p>  <p>20265396 SEKTION base cabinet frame white 18x24x30"</p>  <p>20267197 HÄGGEYBY drawer front white 18x5"</p>  <p>40267196 HÄGGEYBY drawer front white 18x15"</p>  <p>50265682 MAXIMERA drawer, high white 18x24"</p>  <p>70265657 MAXIMERA drawer, low white 18x24"</p>	<p>9</p>  <p>90265388 SEKTION base cabinet frame white 24x24x30"</p>  <p>00267198 HÄGGEYBY drawer front white 24x10"</p>  <p>70265662 MAXIMERA drawer, low white 24x24"</p> <p>80265666 MAXIMERA drawer, medium white 24x24"</p> <p>80265628 UTRUSTA drawer front, low 24"</p>
<p>2</p>  <p>90265388 SEKTION base cabinet frame white 24x24x30"</p>  <p>00267198 HÄGGEYBY drawer front white 24x10"</p>  <p>70265662 MAXIMERA drawer, low white 24x24"</p>  <p>80265666 MAXIMERA drawer, medium white 24x24"</p>  <p>80265628 UTRUSTA drawer front, low 24"</p>	<p>4</p>  <p>90265388 SEKTION base cabinet frame white 24x24x30"</p>  <p>00267198 HÄGGEYBY drawer front white 24x10"</p>  <p>70267185 HÄGGEYBY door white 24x20"</p>  <p>80265666 MAXIMERA drawer, medium white 24x24"</p>  <p>00265533 UTRUSTA shelf white 24x24"</p>	<p>6</p>  <p>20265396 SEKTION base cabinet frame white 18x24x30"</p>  <p>20267197 HÄGGEYBY drawer front white 18x5"</p>  <p>40267196 HÄGGEYBY drawer front white 18x15"</p>  <p>50265682 MAXIMERA drawer, high white 18x24"</p>  <p>70265657 MAXIMERA drawer, low white 18x24"</p>	<p>8</p>  <p>90265388 SEKTION base cabinet frame white 24x24x30"</p>  <p>00267198 HÄGGEYBY drawer front white 24x10"</p>  <p>70265662 MAXIMERA drawer, low white 24x24"</p>  <p>80265666 MAXIMERA drawer, medium white 24x24"</p>  <p>80265628 UTRUSTA drawer front, low 24"</p>	<p>10</p>  <p>90265388 SEKTION base cabinet frame white 24x24x30"</p>  <p>00267198 HÄGGEYBY drawer front white 24x10"</p>  <p>70265662 MAXIMERA drawer, low white 24x24"</p> <p>80265666 MAXIMERA drawer, medium white 24x24"</p> <p>80265628 UTRUSTA drawer front, low 24"</p>
<p>11</p>  <p>20265462 SEKTION wall cabinet frame white 30x14 3/4x15"</p>  <p>00267202 HÄGGEYBY drawer front white 30x15"</p>  <p>90265736 UTRUSTA small hinge for horizontal door white</p>  <p>80430360 OMLOPP LED countertop light white 15"</p>	<p>14</p>  <p>20265462 SEKTION wall cabinet frame white 30x14 3/4x15"</p>  <p>00267202 HÄGGEYBY drawer front white 30x15"</p>  <p>90265736 UTRUSTA small hinge for horizontal door white</p>  <p>80430360 OMLOPP LED countertop light white 15"</p>	<p>17</p>  <p>20265462 SEKTION wall cabinet frame white 30x14 3/4x15"</p>  <p>00267202 HÄGGEYBY drawer front white 30x15"</p>  <p>90265736 UTRUSTA small hinge for horizontal door white</p>  <p>50406955 IRSTA LED countertop light opal 15"</p>	<p>20</p>  <p>20265462 SEKTION wall cabinet frame white 30x14 3/4x15"</p>  <p>00267202 HÄGGEYBY drawer front white 30x15"</p>  <p>90265736 UTRUSTA small hinge for horizontal door white</p>  <p>80430360 OMLOPP LED countertop light white 15"</p>	<p>23</p>  <p>70265469 SEKTION wall cabinet frame white 30x14 3/4x30"</p>  <p>50267172 HÄGGEYBY door white 15x30"</p>  <p>50265535 UTRUSTA shelf white 30x14 3/4"</p> <p>80430360 OMLOPP LED countertop light white 15"</p>
<p>12</p>  <p>20265462 SEKTION wall cabinet frame white 30x14 3/4x15"</p>  <p>00267202 HÄGGEYBY drawer front white 30x15"</p>  <p>90265736 UTRUSTA small hinge for horizontal door white</p>  <p>80430360 OMLOPP LED countertop light white 15"</p>	<p>15</p>  <p>10265453 SEKTION wall cabinet frame white 30x14 3/4x20"</p>  <p>70267171 HÄGGEYBY door white 15x20"</p>  <p>80430360 OMLOPP LED countertop light white 15"</p>	<p>18</p>  <p>90265449 SEKTION wall cabinet frame white 36x14 3/4x30"</p>  <p>40267177 HÄGGEYBY door white 18x30"</p>  <p>40265526 UTRUSTA shelf white 36x14 3/4"</p>  <p>30406956 IRSTA LED countertop light opal 18 1/8"</p>	<p>21</p>  <p>20265462 SEKTION wall cabinet frame white 30x14 3/4x15"</p>  <p>00267202 HÄGGEYBY drawer front white 30x15"</p>  <p>90265736 UTRUSTA small hinge for horizontal door white</p>  <p>80430360 OMLOPP LED countertop light white 15"</p>	<p>24</p>  <p>70265469 SEKTION wall cabinet frame white 30x14 3/4x30"</p>  <p>50267172 HÄGGEYBY door white 15x30"</p>  <p>50265535 UTRUSTA shelf white 30x14 3/4"</p> <p>80430360 OMLOPP LED countertop light white 15"</p>
<p>13</p>  <p>20265462 SEKTION wall cabinet frame white 30x14 3/4x15"</p>  <p>00267202 HÄGGEYBY drawer front white 30x15"</p>  <p>90265736 UTRUSTA small hinge for horizontal door white</p>	<p>16</p>  <p>20265462 SEKTION wall cabinet frame white 30x14 3/4x15"</p>  <p>00267202 HÄGGEYBY drawer front white 30x15"</p>  <p>90265736 UTRUSTA small hinge for horizontal door white</p>  <p>50406955 IRSTA LED countertop light opal 15"</p>	<p>19</p>  <p>20265457 SEKTION wall cabinet frame white 24x14 3/4x20"</p>  <p>70267185 HÄGGEYBY door white 24x20"</p>  <p>10406957 IRSTA LED countertop light opal 24"</p>	<p>22</p>  <p>50265470 SEKTION wall cabinet frame white 24x14 3/4x40"</p>  <p>10267169 HÄGGEYBY door white 12x40"</p>	<p>25</p>  <p>70265450 SEKTION wall cabinet frame white 24x14 3/4x30"</p>  <p>30267168 HÄGGEYBY door white 12x30"</p>  <p>10265523 UTRUSTA shelf white</p>



PROJECT: 40' APOCA LIVING

DESIGNED BY: APOCA QUOTPOST

CHECKED BY: APOCA QUOTPOST

CLIENT:

SHEET NAME: **CABINET SCHEDULE**

GENERAL NOTES:

NO.	REVISE/ISSUE	DATE


SHEET NUMBER

A-03

BACK ELEVATION




EAST ELEVATION

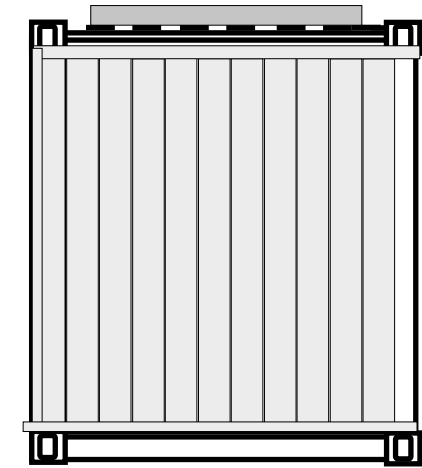

FRONT ELEVATION



WEST ELEVATION

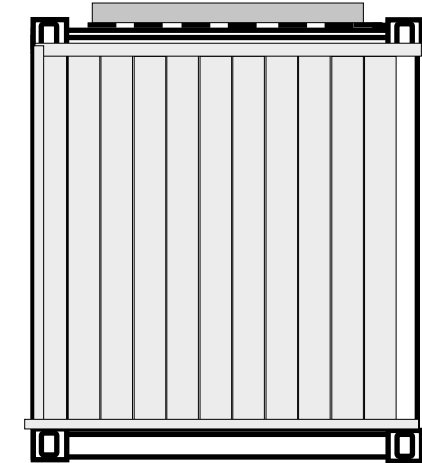

PROJECT: 40' APOCA LIVING

DESIGNED BY: APOCA OUTPOST

CHECKED BY: APOCA OUTPOST

CLIENT:

SHEET NAME: **ELEVATIONS**

GENERAL NOTES:


NO.


REVISE/ISSUE


DATE

SHEET NUMBER

A-04

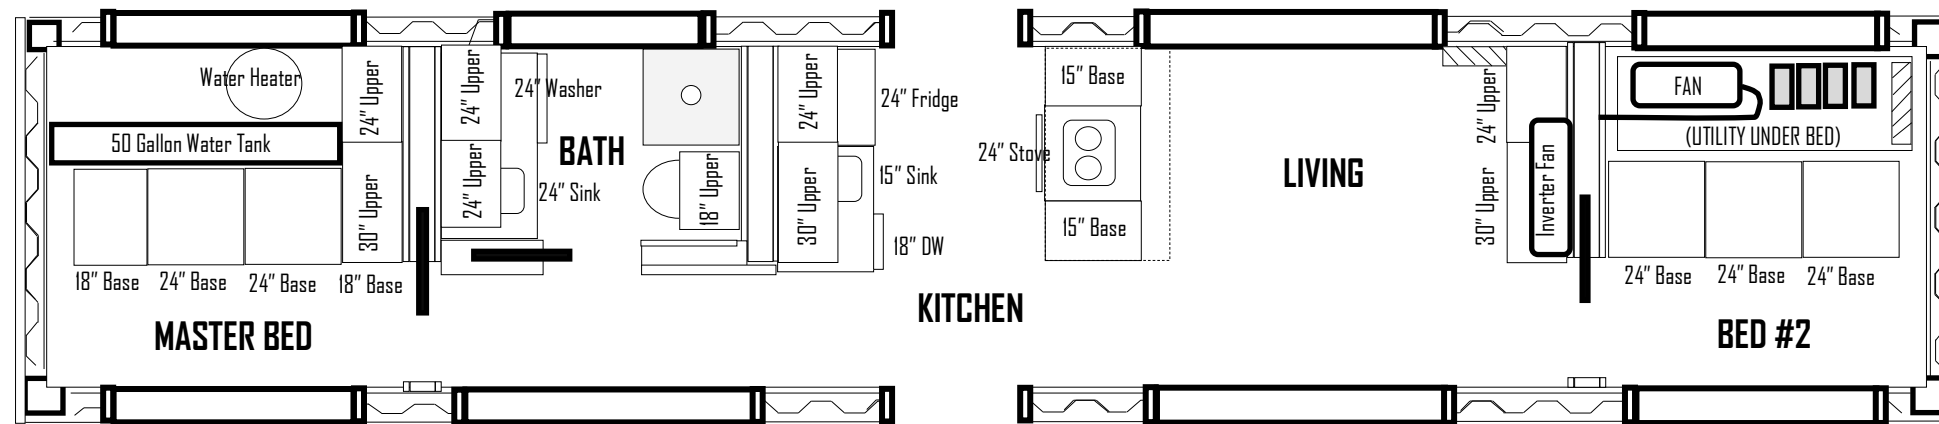

	PROJECT: 40' APOCA LIVING	SHEET NAME: FLOOR PLAN	NO.	REVISE/ISSUE	DATE	SHEET NUMBER
	DESIGNED BY: APOCA OUTPOST	GENERAL NOTES:				A-05
	CHECKED BY: APOCA OUTPOST					
	CLIENT:					

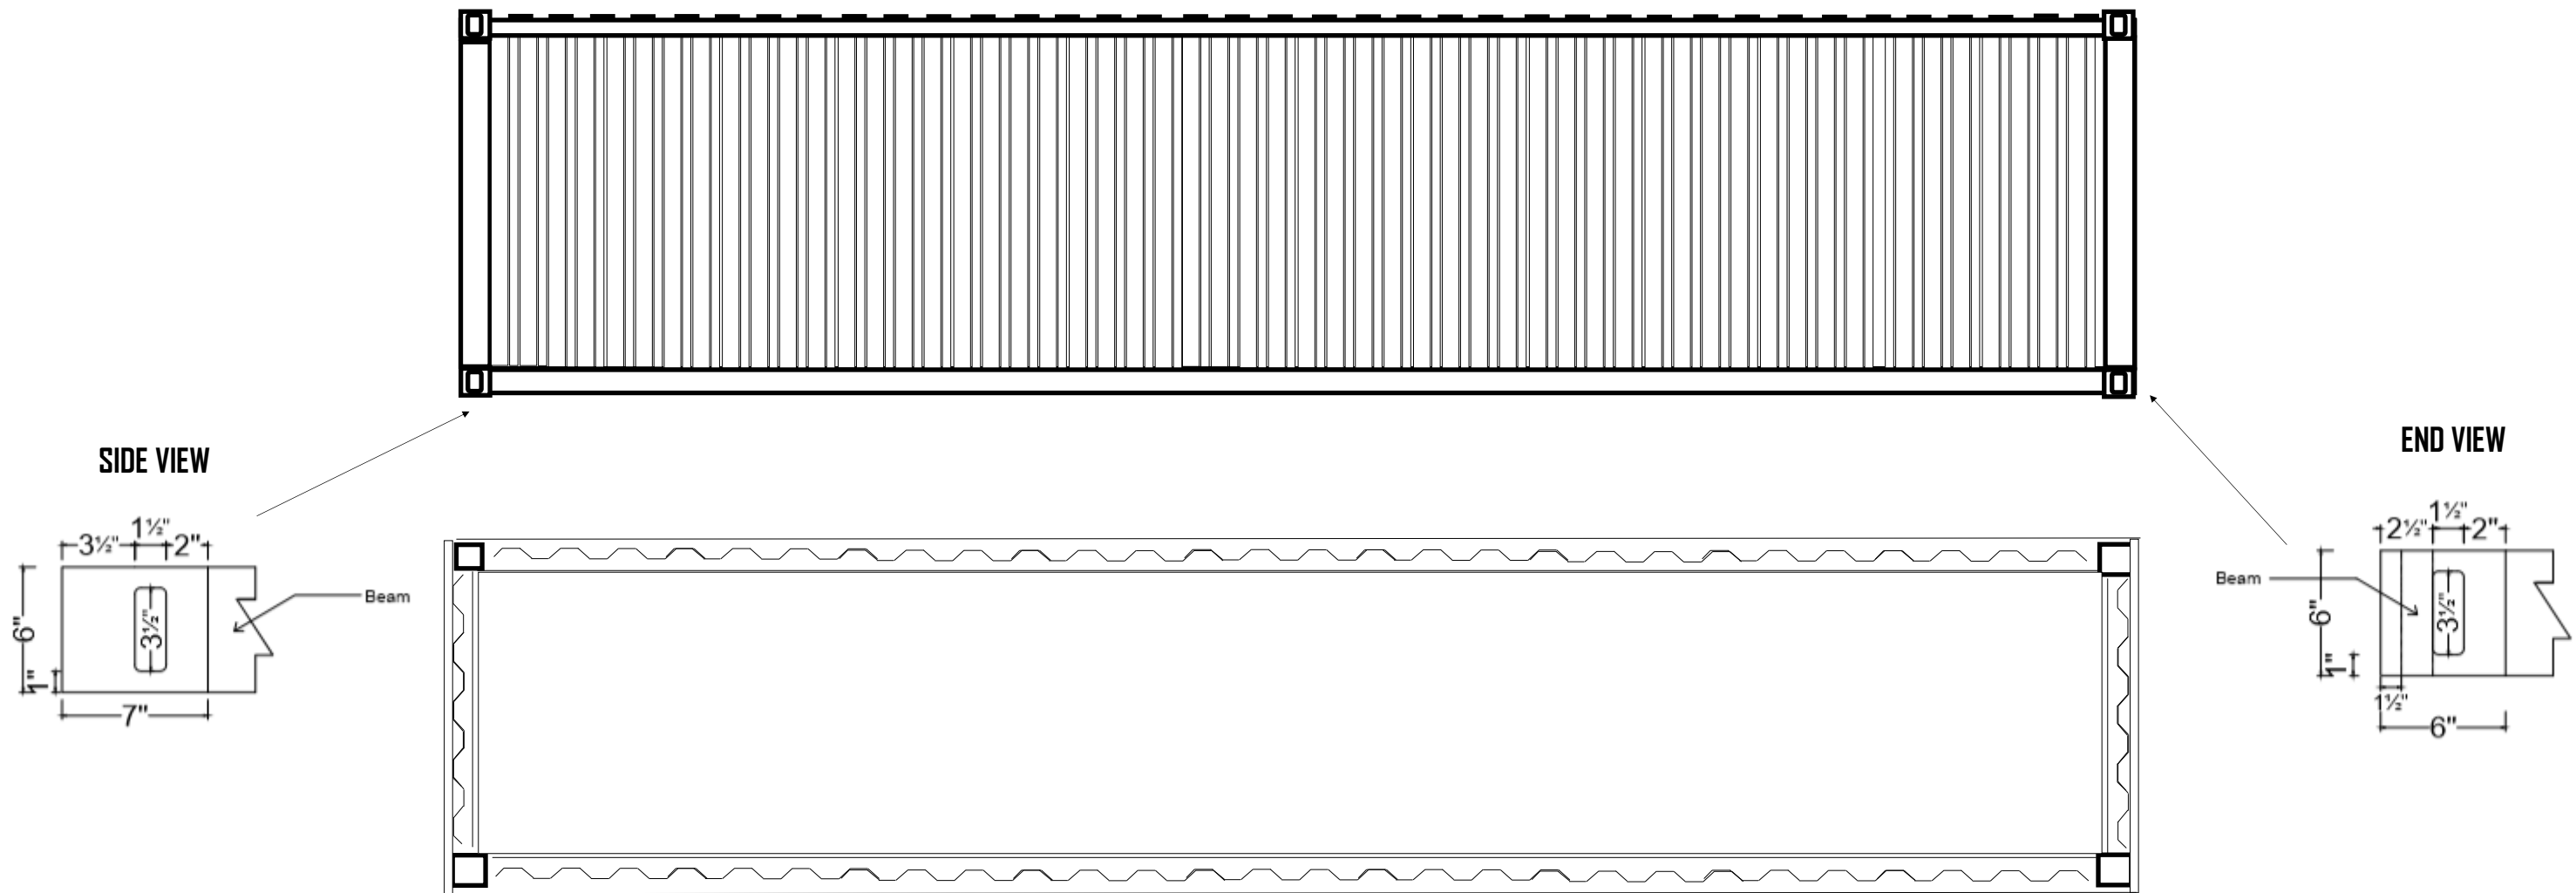

PROJECT: 40' APOCA LIVING

DESIGNED BY: APOCA OUTPOST

CHECKED BY: APOCA OUTPOST

CLIENT:




SHEET NAME: **ROUGH CONTAINER OVERVIEW**

GENERAL NOTES:

NO.	REVISE/ISSUE	DATE



SHEET NUMBER

A-06


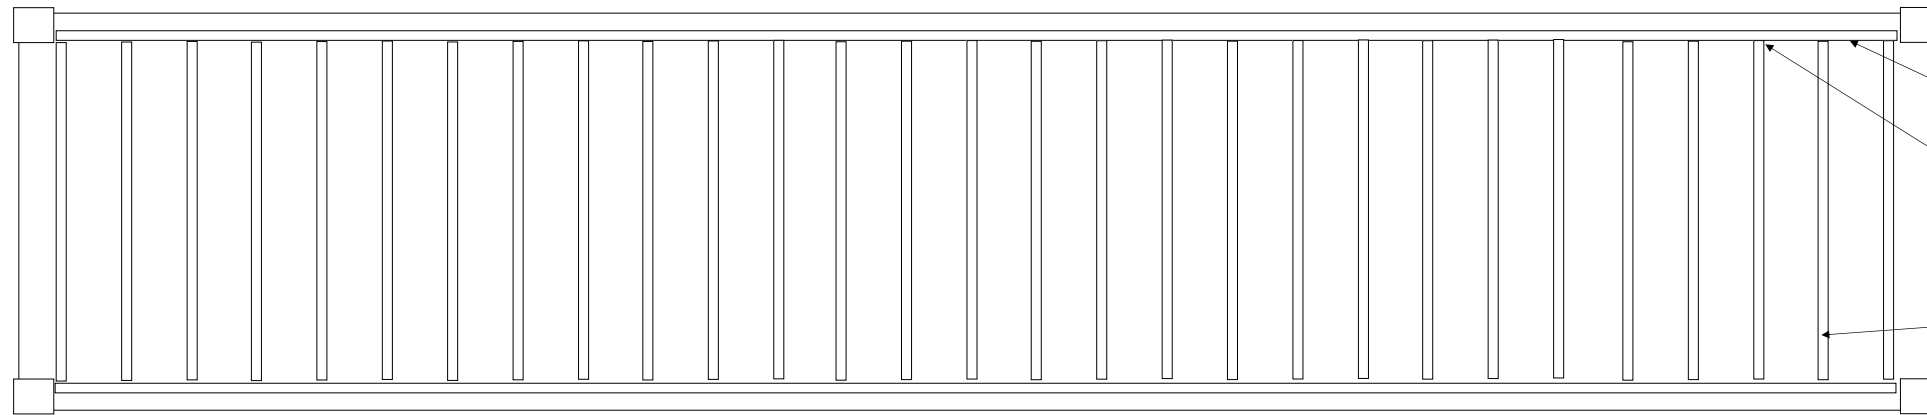
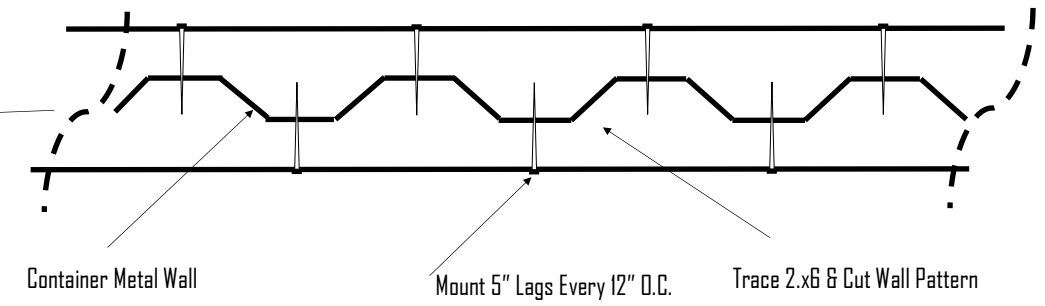
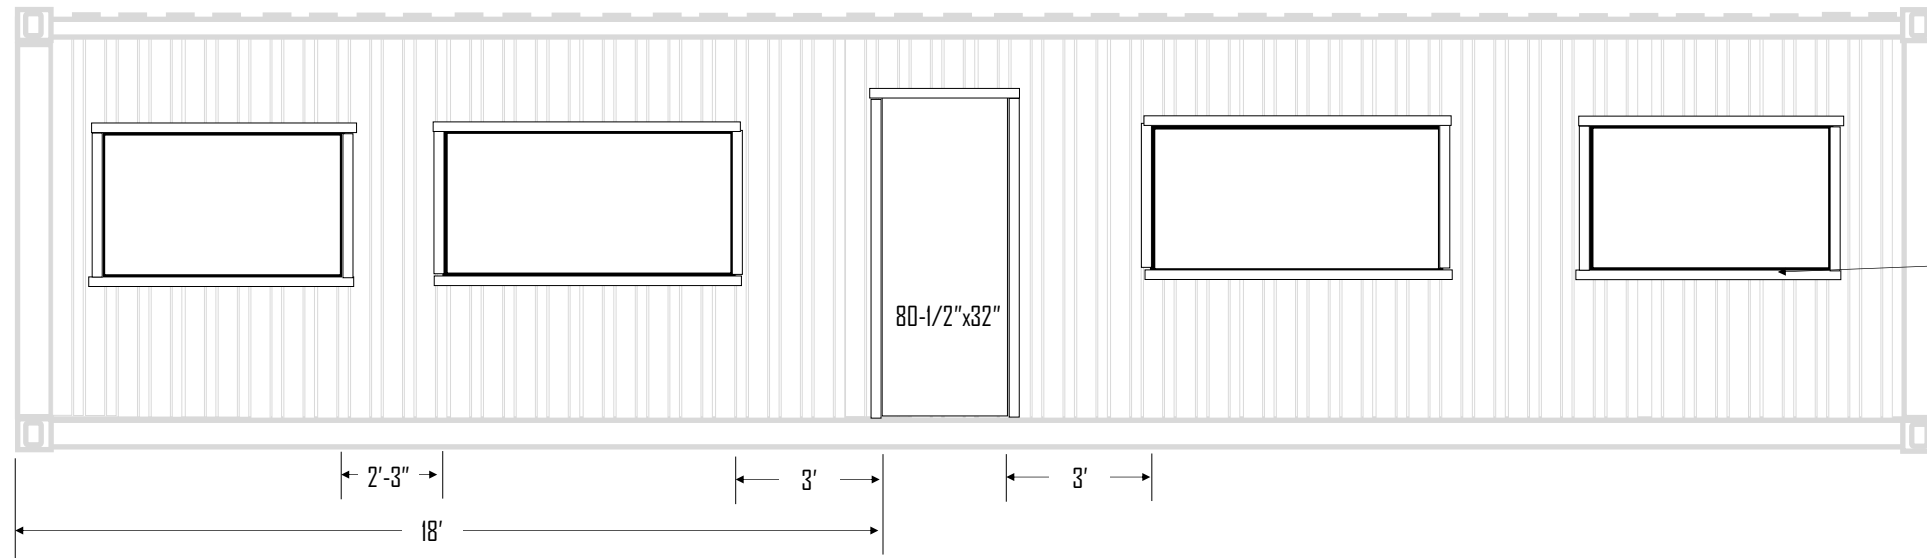


	PROJECT: 40' APOCA LIVING	SHEET NAME: ROUGH FRAMING	NO.	REVISE/ISSUE	DATE	SHEET NUMBER
	DESIGNED BY: APOCA OUTPOST	GENERAL NOTES:				A-07
	CHECKED BY: APOCA OUTPOST					
	CLIENT:					

EAST ELEVATION

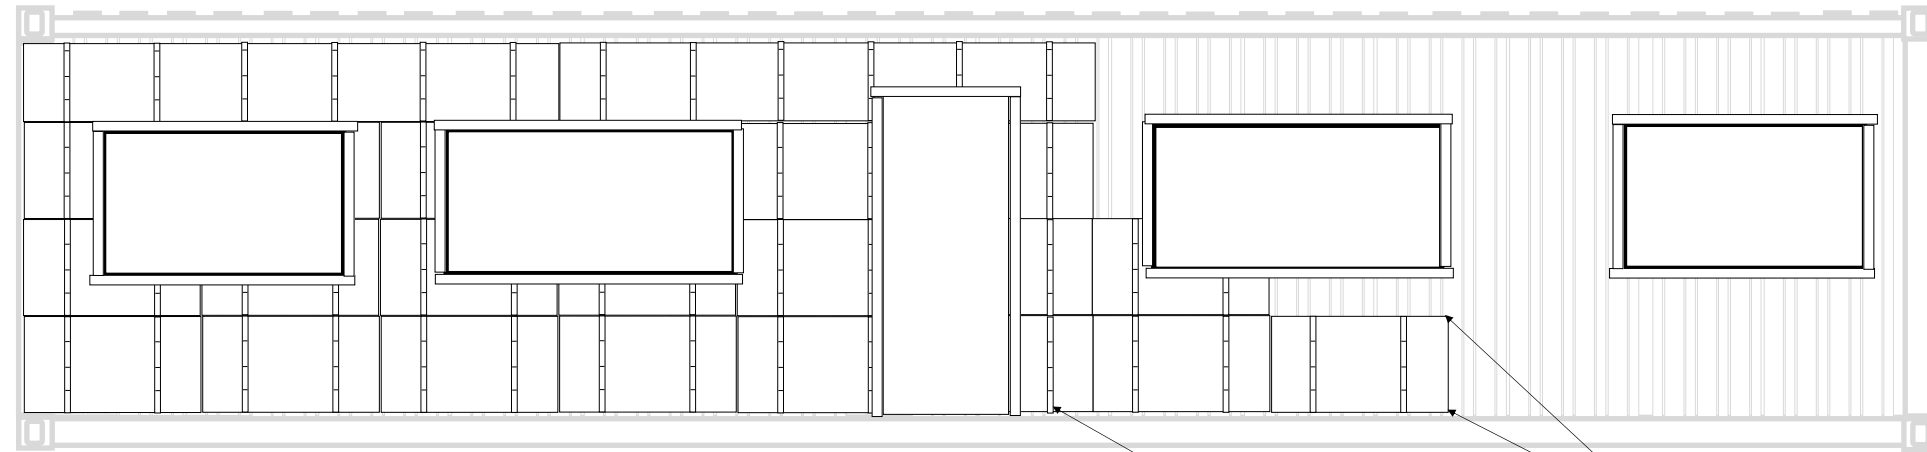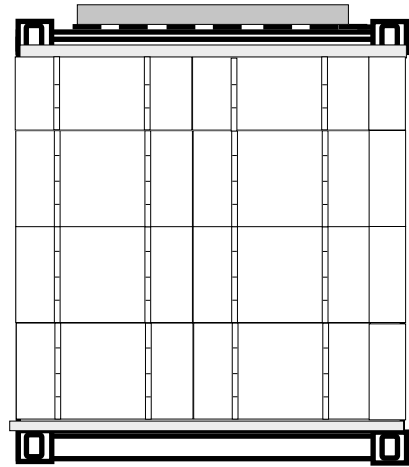

WEST ELEVATION

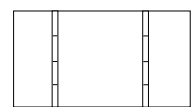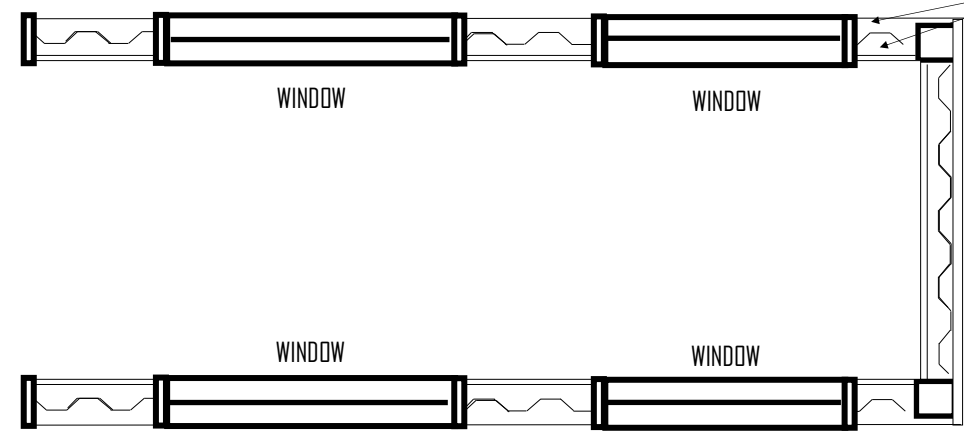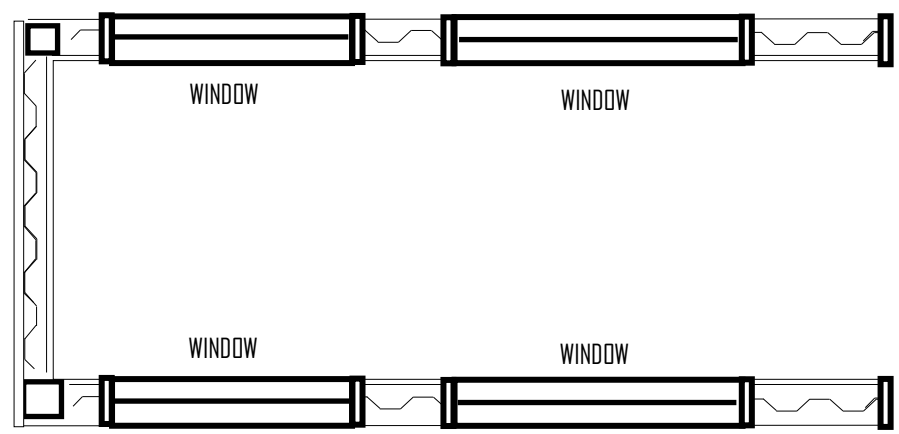
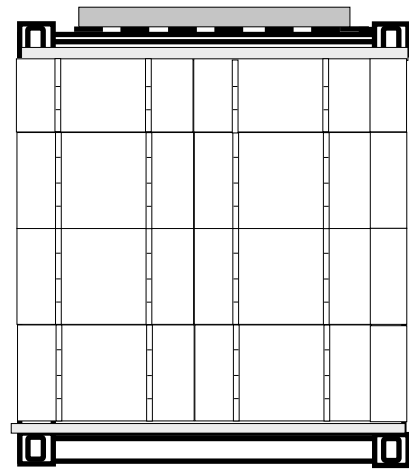


PROJECT: 40' APOCA LIVING
 DESIGNED BY: APOCA OUTPOST
 CHECKED BY: APOCA OUTPOST
 CLIENT:

SHEET NAME: **INSULATION**
 GENERAL NOTES:


NO.	REVISE/ISSUE	DATE

SHEET NUMBER
A-08

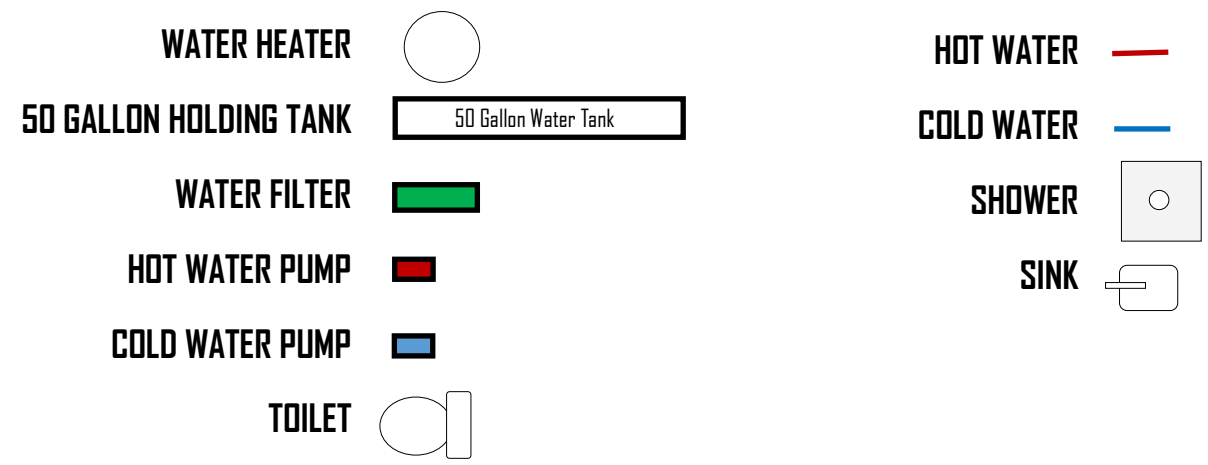
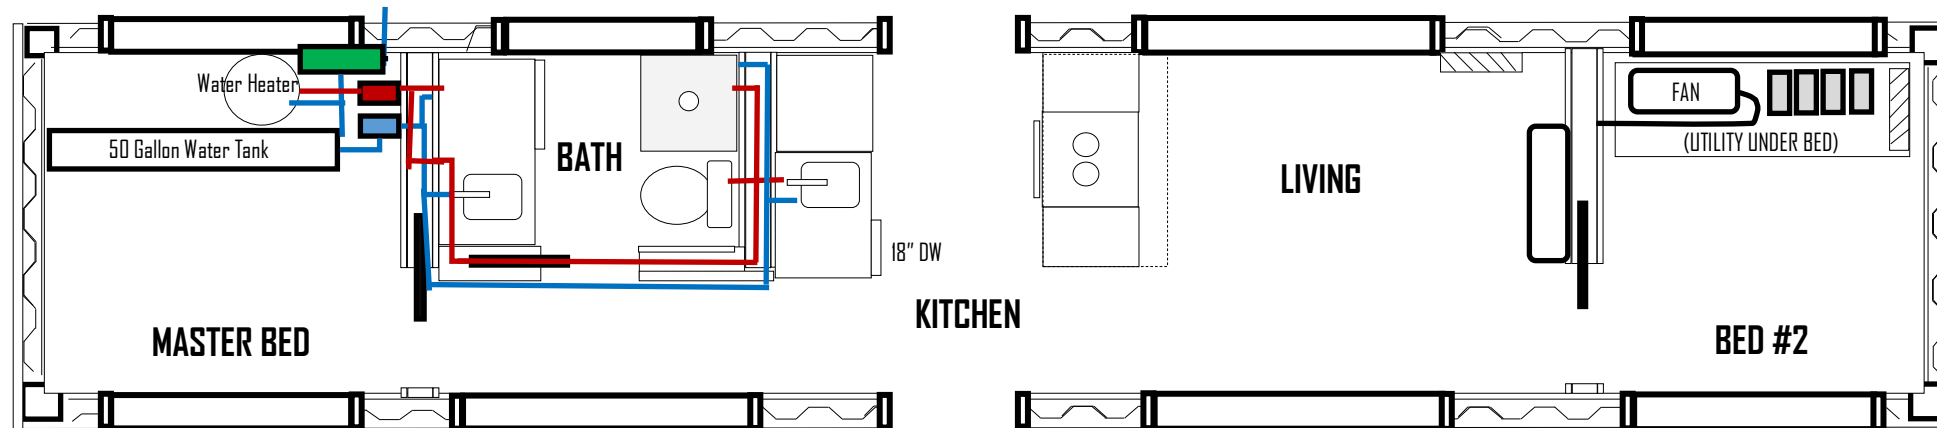


	PROJECT: 40' APOCA LIVING	SHEET NAME: PLUMBING	NO.	REVISE/ISSUE	DATE	SHEET NUMBER
	DESIGNED BY: APOCA OUTPOST	GENERAL NOTES:				A-09
	CHECKED BY: APOCA OUTPOST					
	CLIENT:					

OUTLETS

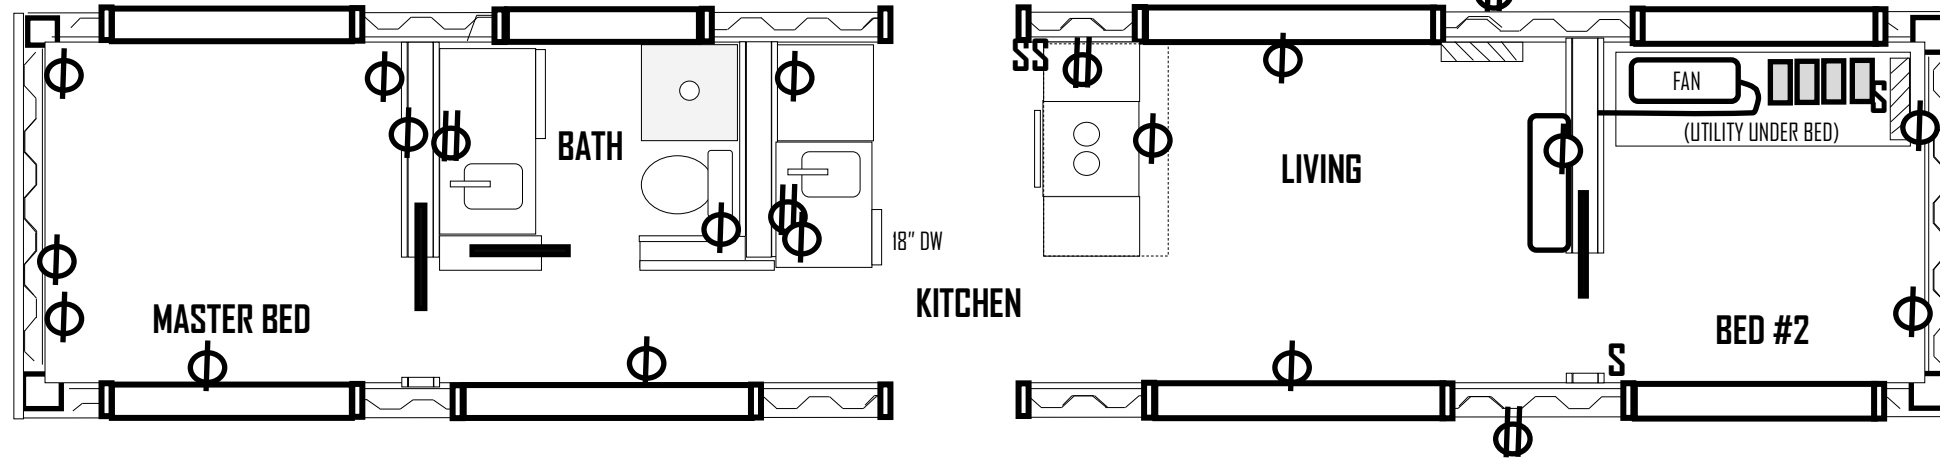


LIGHTS & CEILING FIXTURES

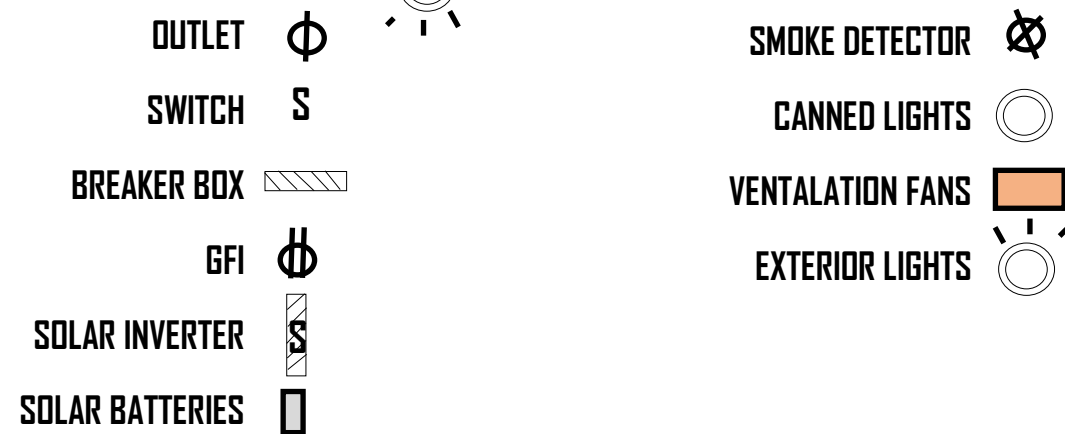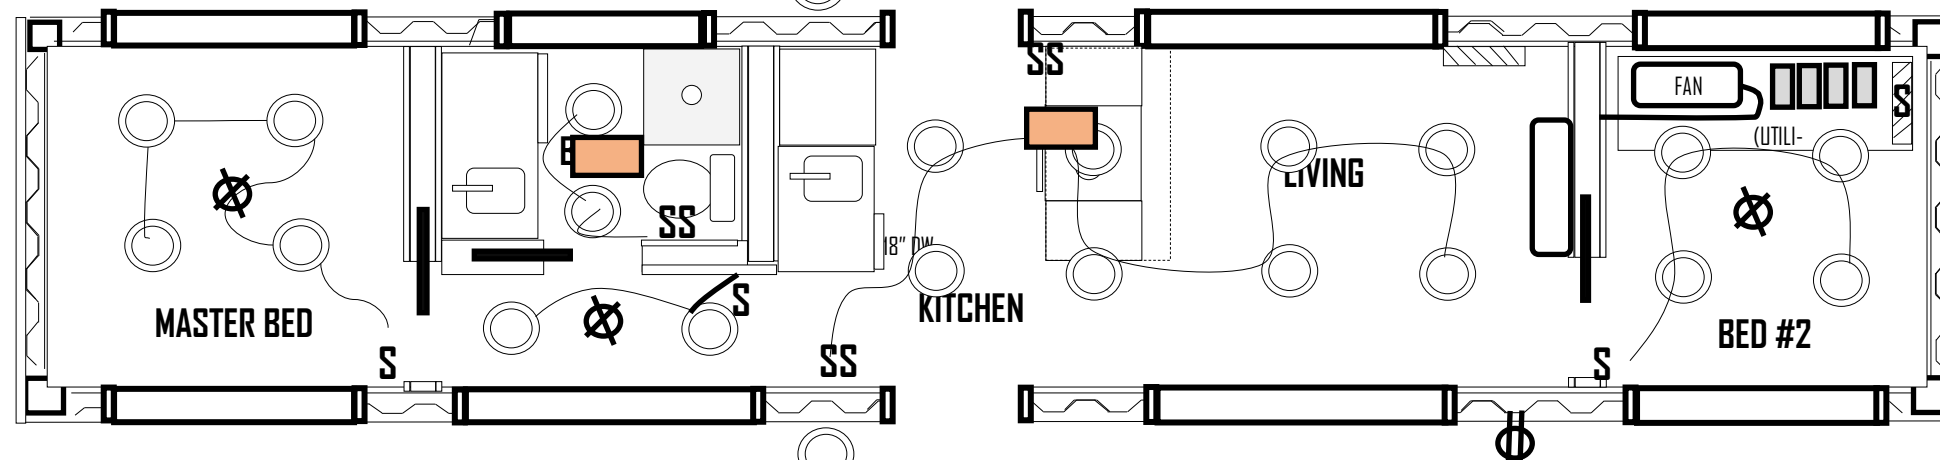


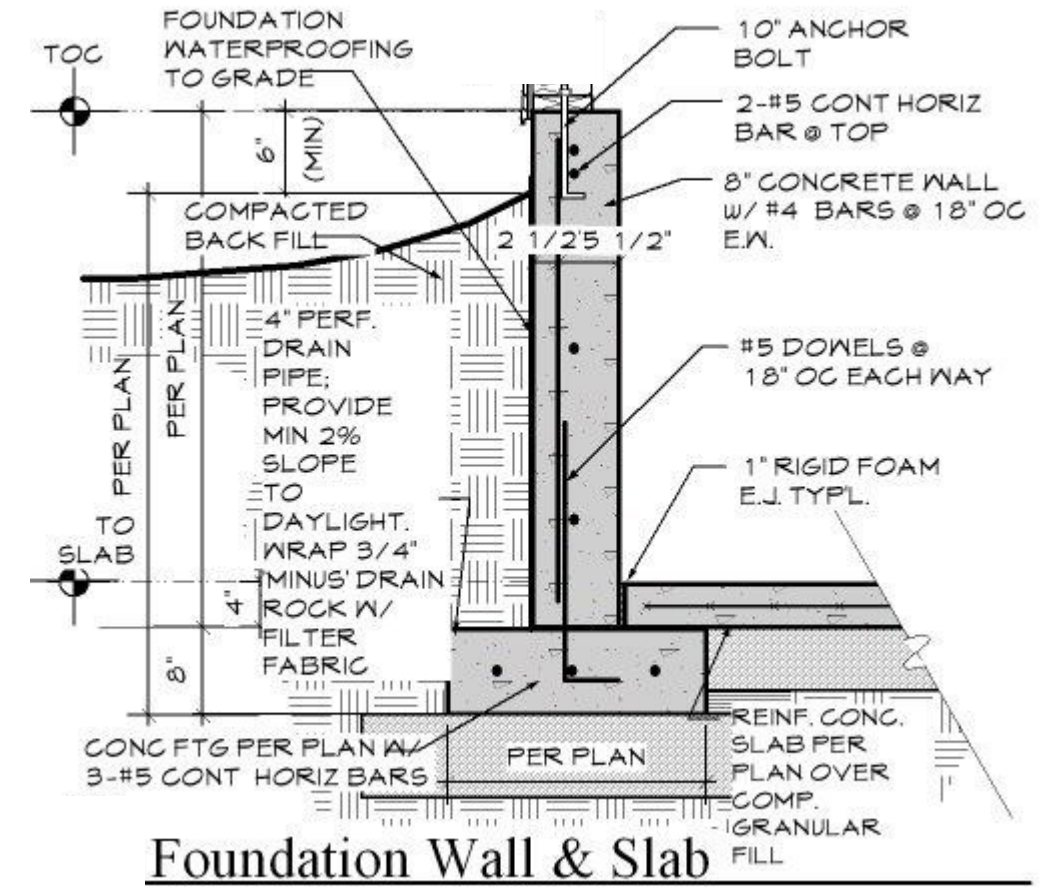
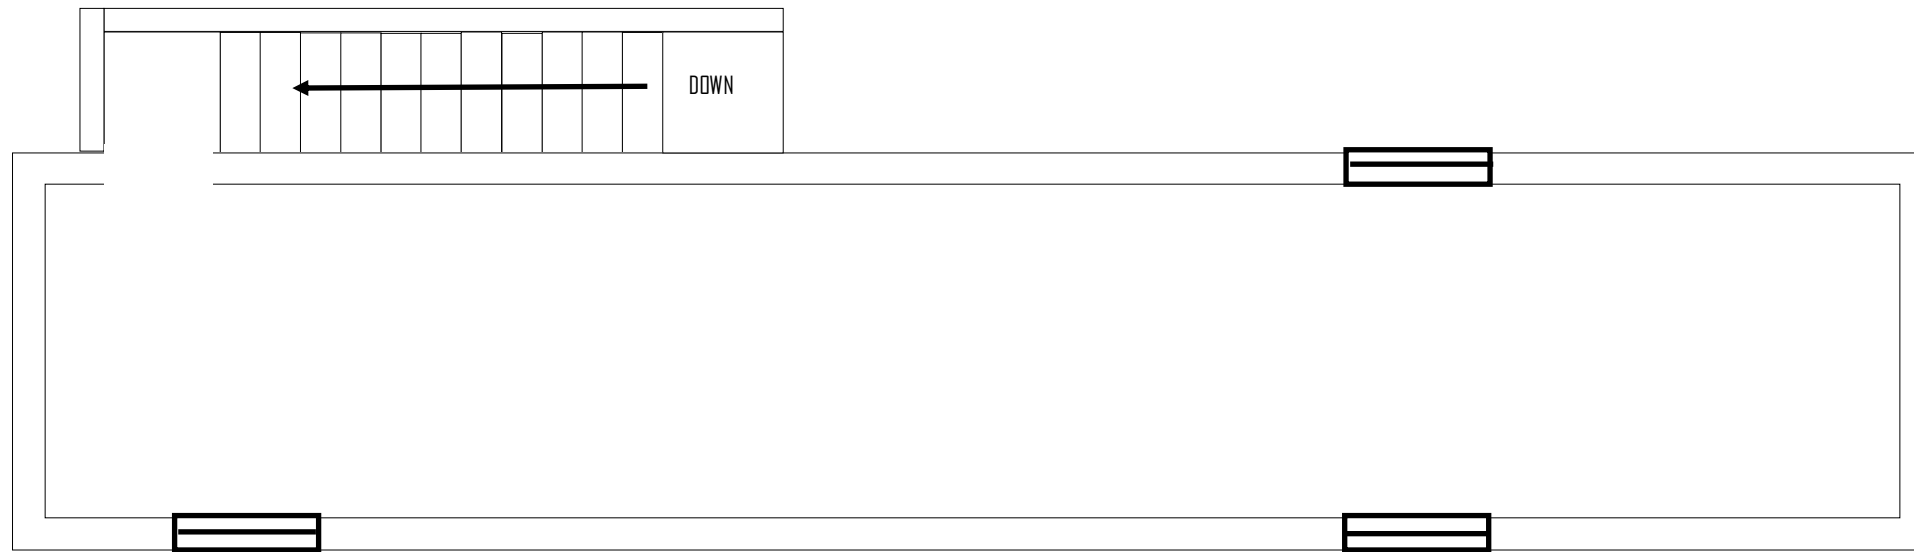
PROJECT: 40' APOCA LIVING	SHEET NAME: ELECTRICAL	NO.	REVISE/ISSUE	DATE	SHEET NUMBER
DESIGNED BY: APOCA OUTPOST	GENERAL NOTES:				A-10
CHECKED BY: APOCA OUTPOST					
CLIENT:					

SOLAR PANELS


IS

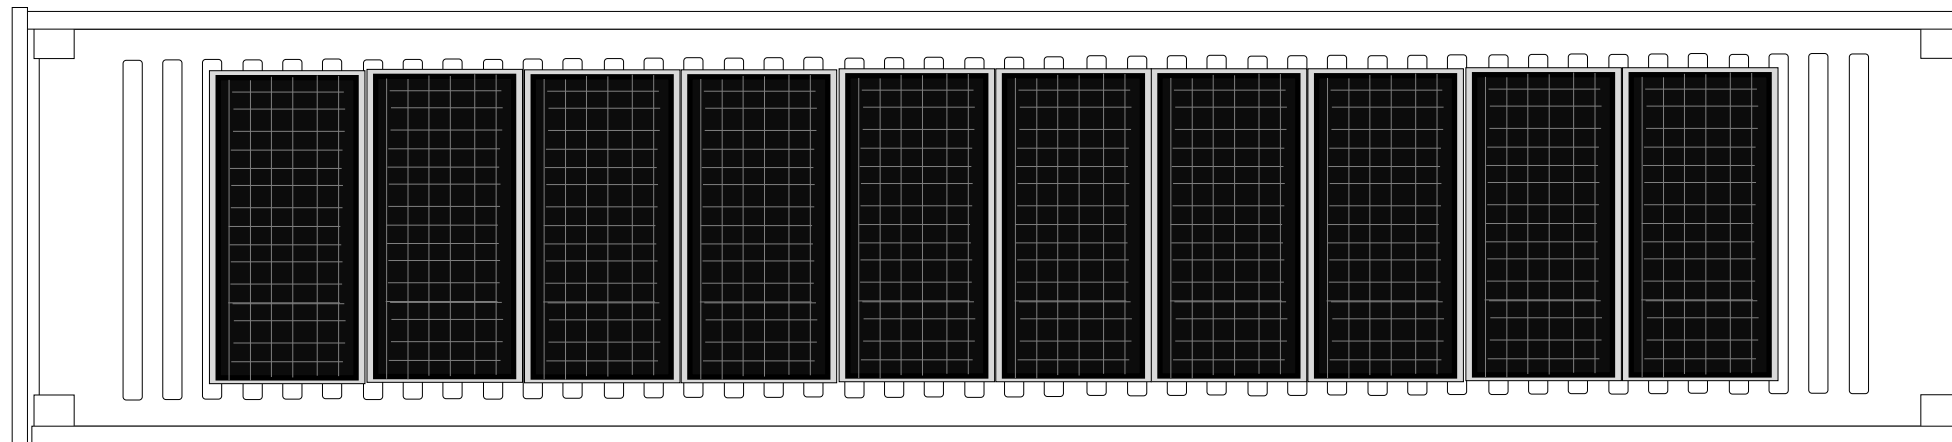


	PROJECT: 40' APOCA LIVING	SHEET NAME: SOLAR	NO.	REVISE/ISSUE	DATE	SHEET NUMBER
	DESIGNED BY: APOCA OUTPOST	GENERAL NOTES:				A-11
	CHECKED BY: APOCA OUTPOST					
	CLIENT:					



Foundation Wall & Slab

	PROJECT: 40' APOCA LIVING	SHEET NAME: FOUNDATION	NO.	REVISE/ISSUE	DATE	SHEET NUMBER
	DESIGNED BY: APOCA QUOTPOST	GENERAL NOTES:				A-12
	CHECKED BY: APOCA QUOTPOST					
	CLIENT:					

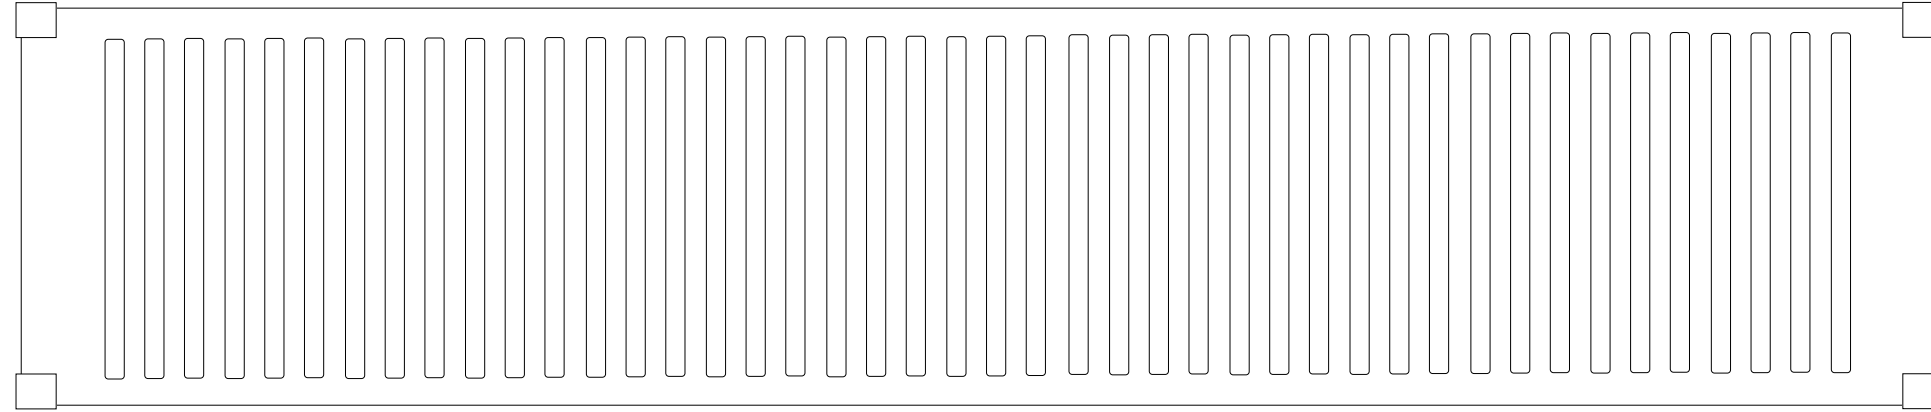


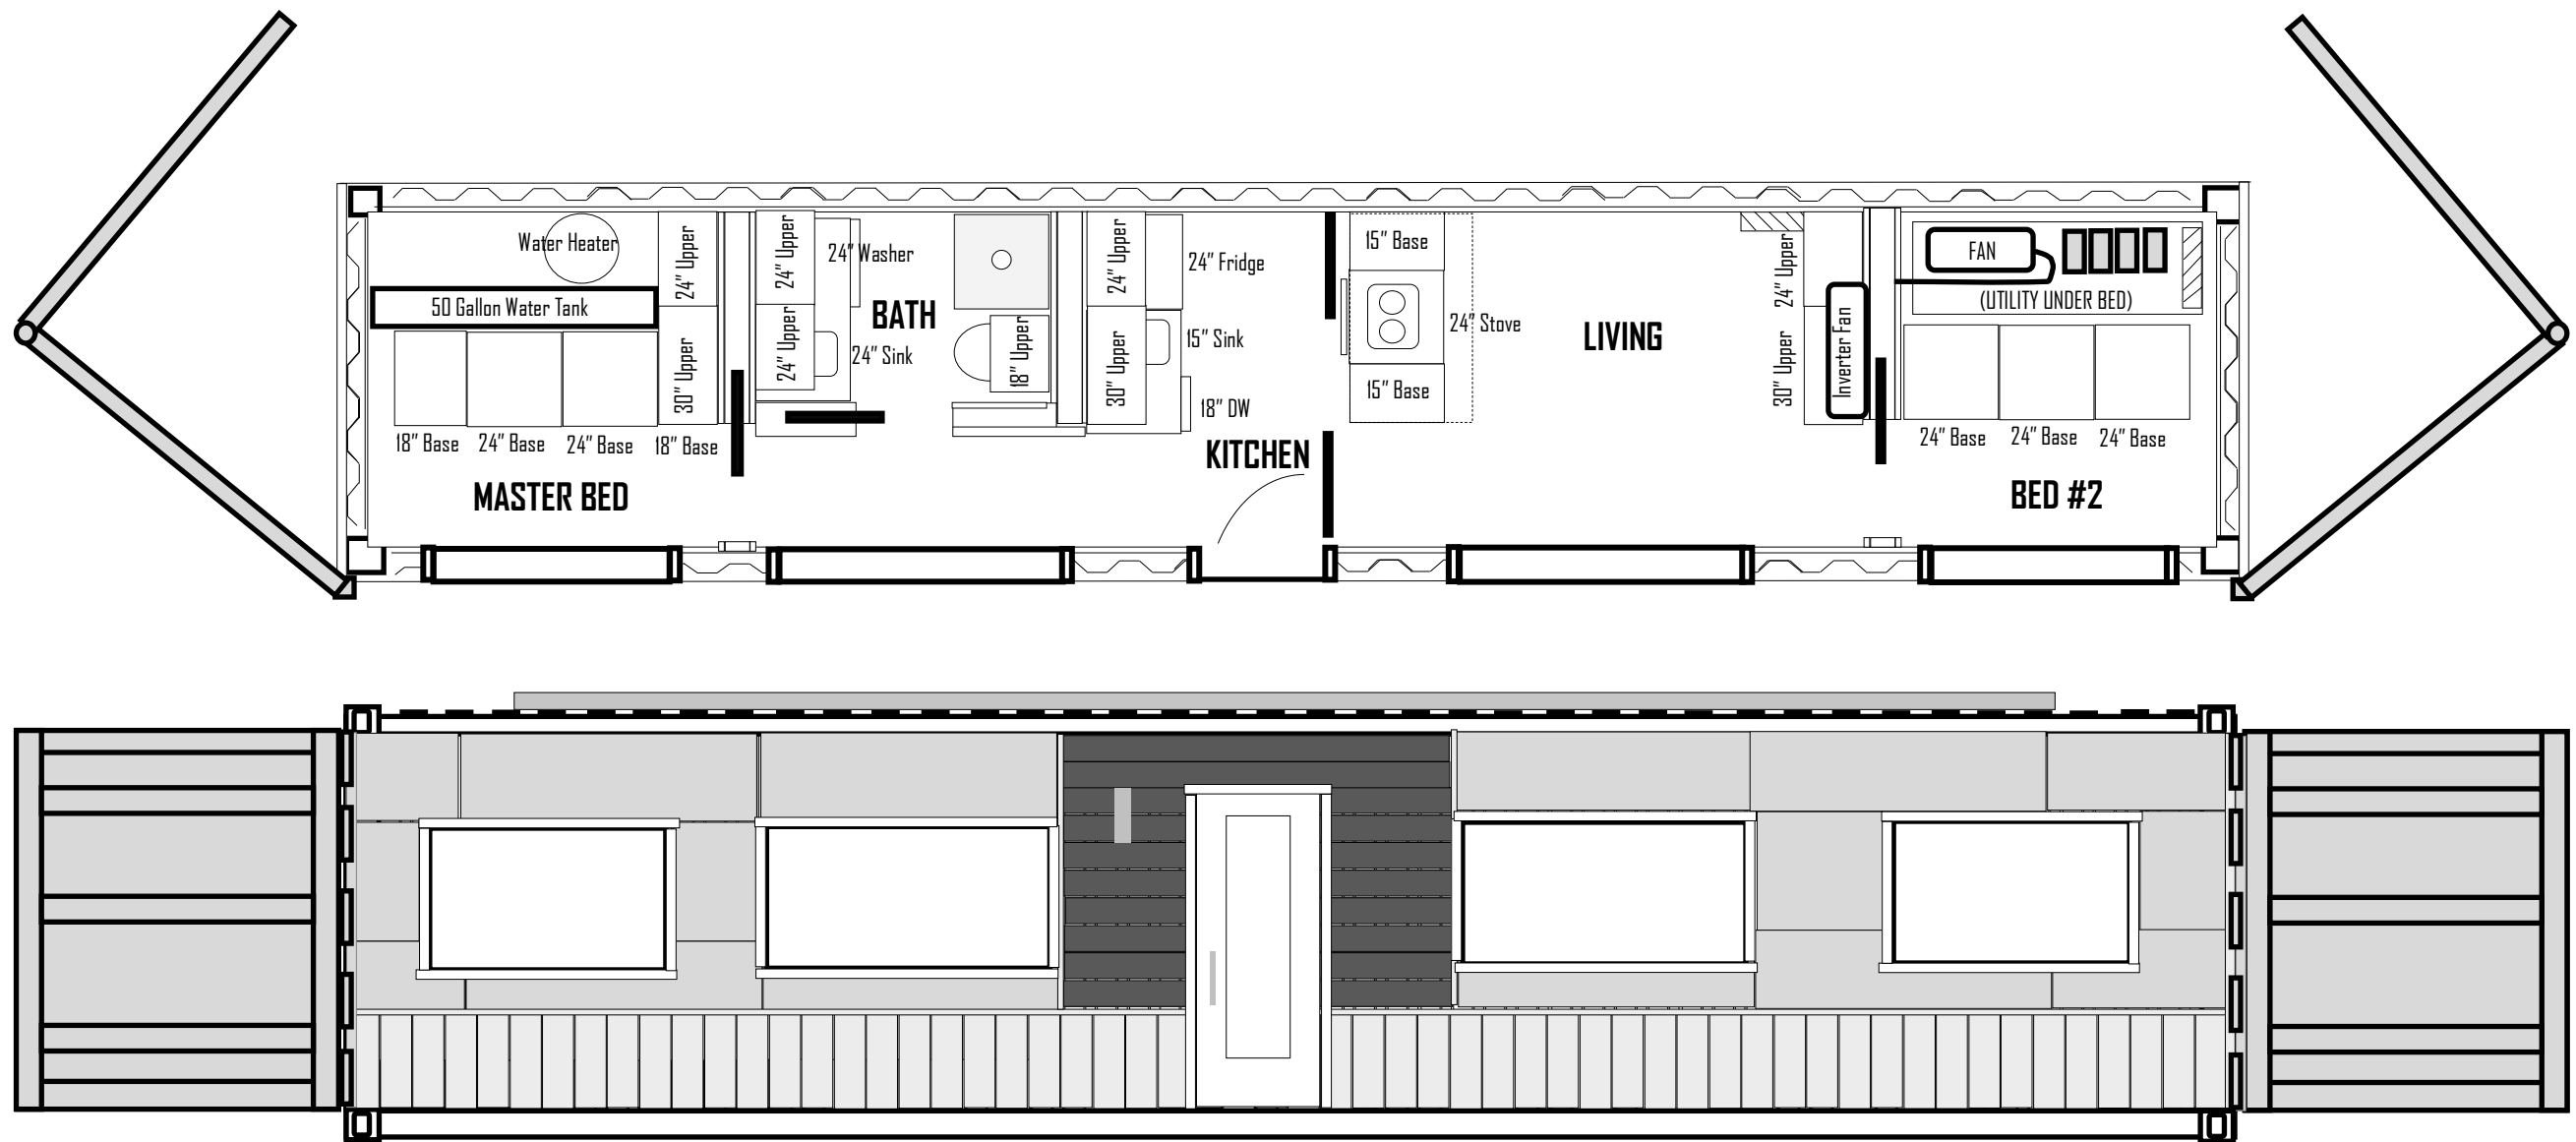
ROOF & WIND LOADS

ISO shipping cargo containers are tested in accordance with the requirements of International Standard ISO 1496/1 which stipulates static and dynamic design load factors to be complied with.


The side walls and end walls/doors have to withstand loadings of 0.6P and 0.4P respectively, these values equate to 28,746 lbs and 19,164 lbs based upon the payload given above. The side wall area in contact with the load is 146.56 sq. ft. giving a pressure of 196 lbs/sq. ft. Corresponding figures for the end wall/doors are 51.78 sq. ft. and 370 lbs/sq. ft. These figures are well in excess of the 20 lbs/sq. ft. wind load required for structures less than 50 ft. high. A wind of 100 MPH produces a pressure of only 30 lbs/sq. ft.

The roof load test is 660 lbs over an area of 2' x 1' applied to the weakest part of the roof. The load is usually applied at the center of the containers positioned with the 2' dimension aligned longitudinally. Thus the roof is able to support an imposed load of a minimum of 330 lbs/sq. ft. The design is easily capable of supporting the basic snow loads of 30 lbs per sq. ft. evenly distributed

	PROJECT: 40' APOCA LIVING	SHEET NAME: ROOF AND WIND	NO.	REVISE/ISSUE	DATE	SHEET NUMBER A-13
	DESIGNED BY: APOCA OUTPOST	GENERAL NOTES:				
	CHECKED BY: APOCA OUTPOST					
	CLIENT:					



PROJECT: 40' APOCA LIVING DESIGNED BY: APOCA OUTPOST CHECKED BY: APOCA OUTPOST CLIENT:	SHEET NAME:	NO.	REVISE/ISSUE	DATE	SHEET NUMBER
	GENERAL NOTES:				

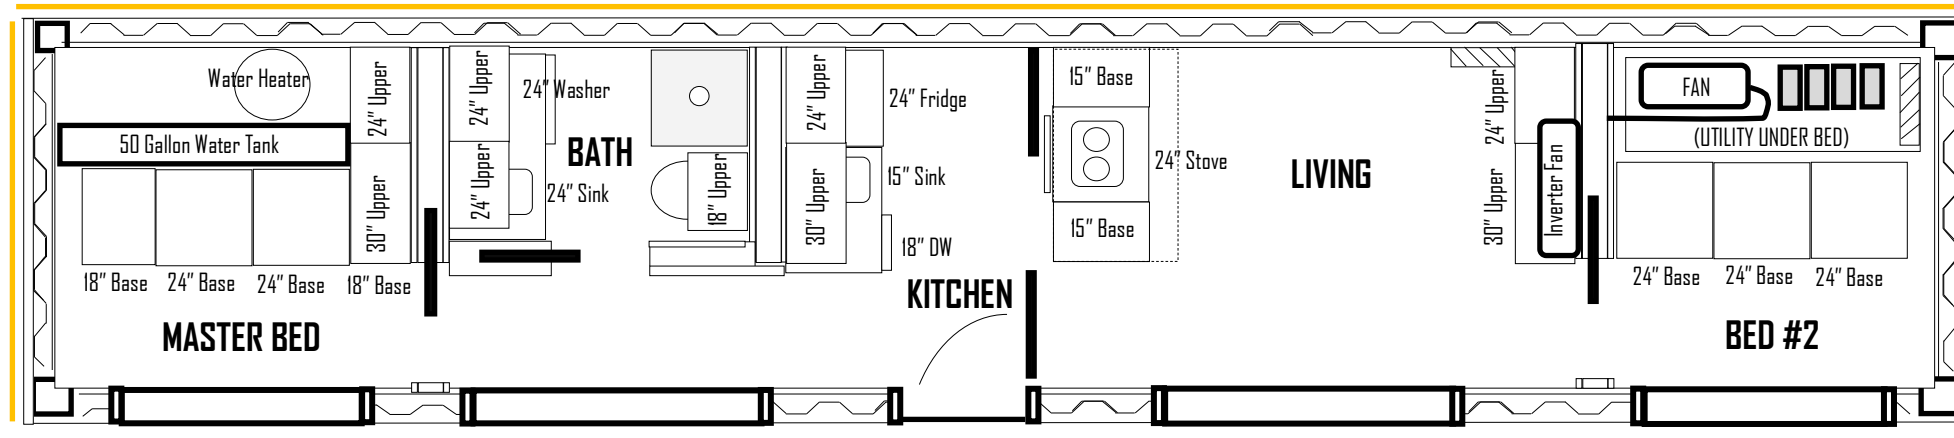

FRONT TO BACK SIDING



PROJECT: 40' APOCA LIVING DESIGNED BY: APOCA OUTPOST CHECKED BY: APOCA OUTPOST CLIENT:	SHEET NAME:	NO.	REVISE/ISSUE	DATE	SHEET NUMBER
	GENERAL NOTES:				